


**SITE LEGEND**

- SIGNAGE
- YARD LIGHTS
- LIGHT POLE
- POWER POLE
- TRAFFIC DIRECTIONAL ARROW
- ACCESSIBLE PARKING STALL
- VAN ACCESSIBLE PARKING STALL
- PARKING SPACE COUNT
- ACCESSIBLE RAMPS
- ACCESSIBLE ROUTE
- PHASE LINE
- PROPERTY LINE
- RIGHT-OF-WAY LINE
- LOT LINE
- EASEMENT LINE
- CENTERLINE
- HEAVY DUTY ASPHALT PAVEMENT
- FILL LINE
- FLOODWAY
- FLOODPLAIN

**REFERENCE NOTES SCHEDULE**

CODE	FURNISHINGS DESCRIPTION
F-101	BENCH - OWNER PROVIDED
F-102	BIKE RACK - OWNER PROVIDED
F-103	COLLAPSIBLE BOLLARD - OWNER PROVIDED
F-104	PERMANENT BOLLARD - OWNER PROVIDED
F-105	TRASH RECEPTACLE - OWNER PROVIDED
CODE	MISCELLANEOUS DESCRIPTION
M-101	RESTROOM + STORAGE FACILITY - SEE ARCHITECTURE
CODE	PAVING DESCRIPTION
P-106	CURB RAMP, TYP.
P-107	CONCRETE PAVING
CODE	RAILING, FENCES, AND GATES DESCRIPTION
R-103	ELECTRONIC SLIDING ACCESS GATE - PROVIDED BY OWNER. SEE DETAIL 4, SHEET 2B-2
CODE	WALLS AND CURBS DESCRIPTION
W-101	RETAINING WALL - SEE GRADING PLAN

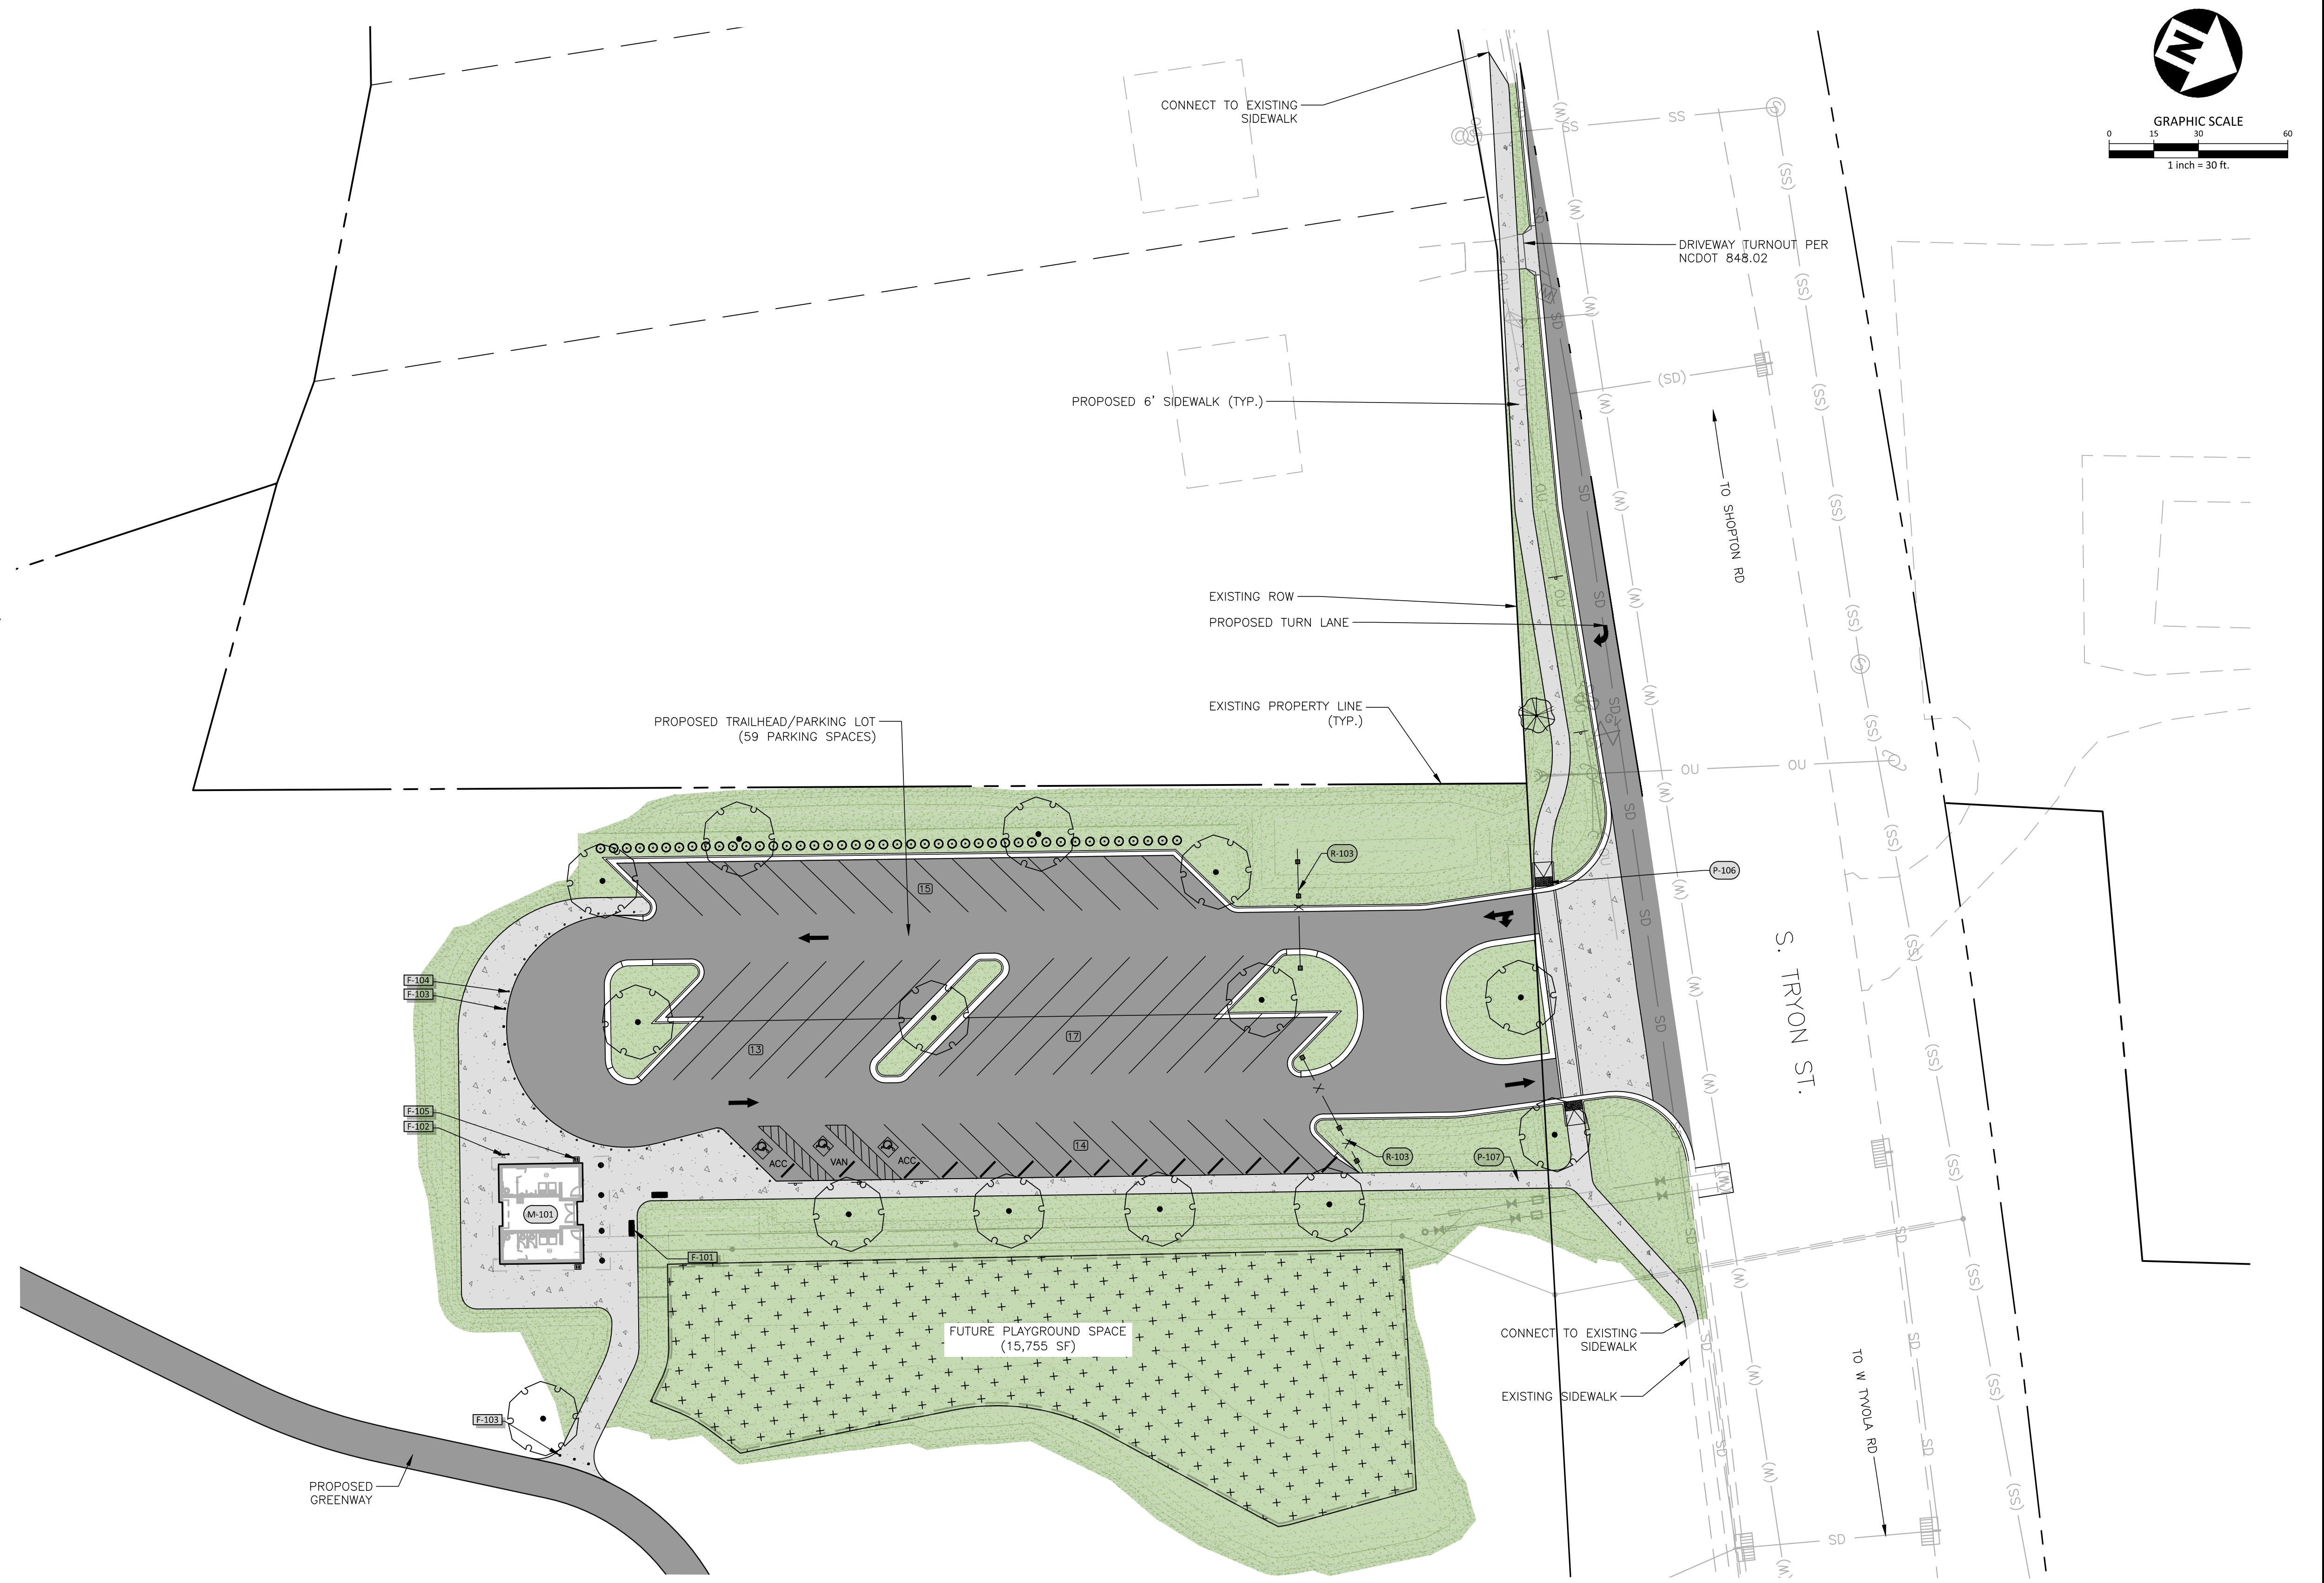

95% DESIGN - NOT RELEASED FOR CONSTRUCTION



The John R. McAdams Company, Inc.  
2905 Meridian Parkway  
Durham, NC 27713

phone 919. 361. 5000  
fax 919. 361. 2269  
license number: C-0293


www.mcadamsco.com

CLIENT MECKLENBURG COUNTY ASSET & FACILITY MANAGEMENT



REVISIONS

NO.	DATE	REVS PER CITY 1ST COMMENTS
1	2023.06.26	

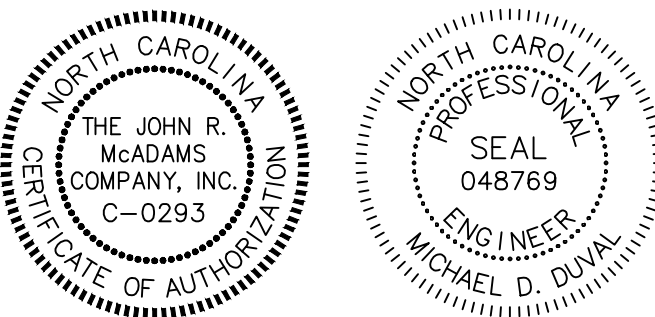

**SUGAR CREEK GREENWAY**  
McDOWELL FARMS DR TO YORKMONT RD

TRAILHEAD/PARKING LOT  
SITE PLAN

PLAN INFORMATION

PROJECT NO.	MEK-20000
FILENAME	MEK-20000-S1 Trailhead.dwg
CHECKED BY	MDD
DRAWN BY	APM
SCALE	1"=30'
DATE	07-05-2023

**C2.00**